



FOR INFORMATION

Design shown is indicative and subject to ongoing studies and assessment during the design development process

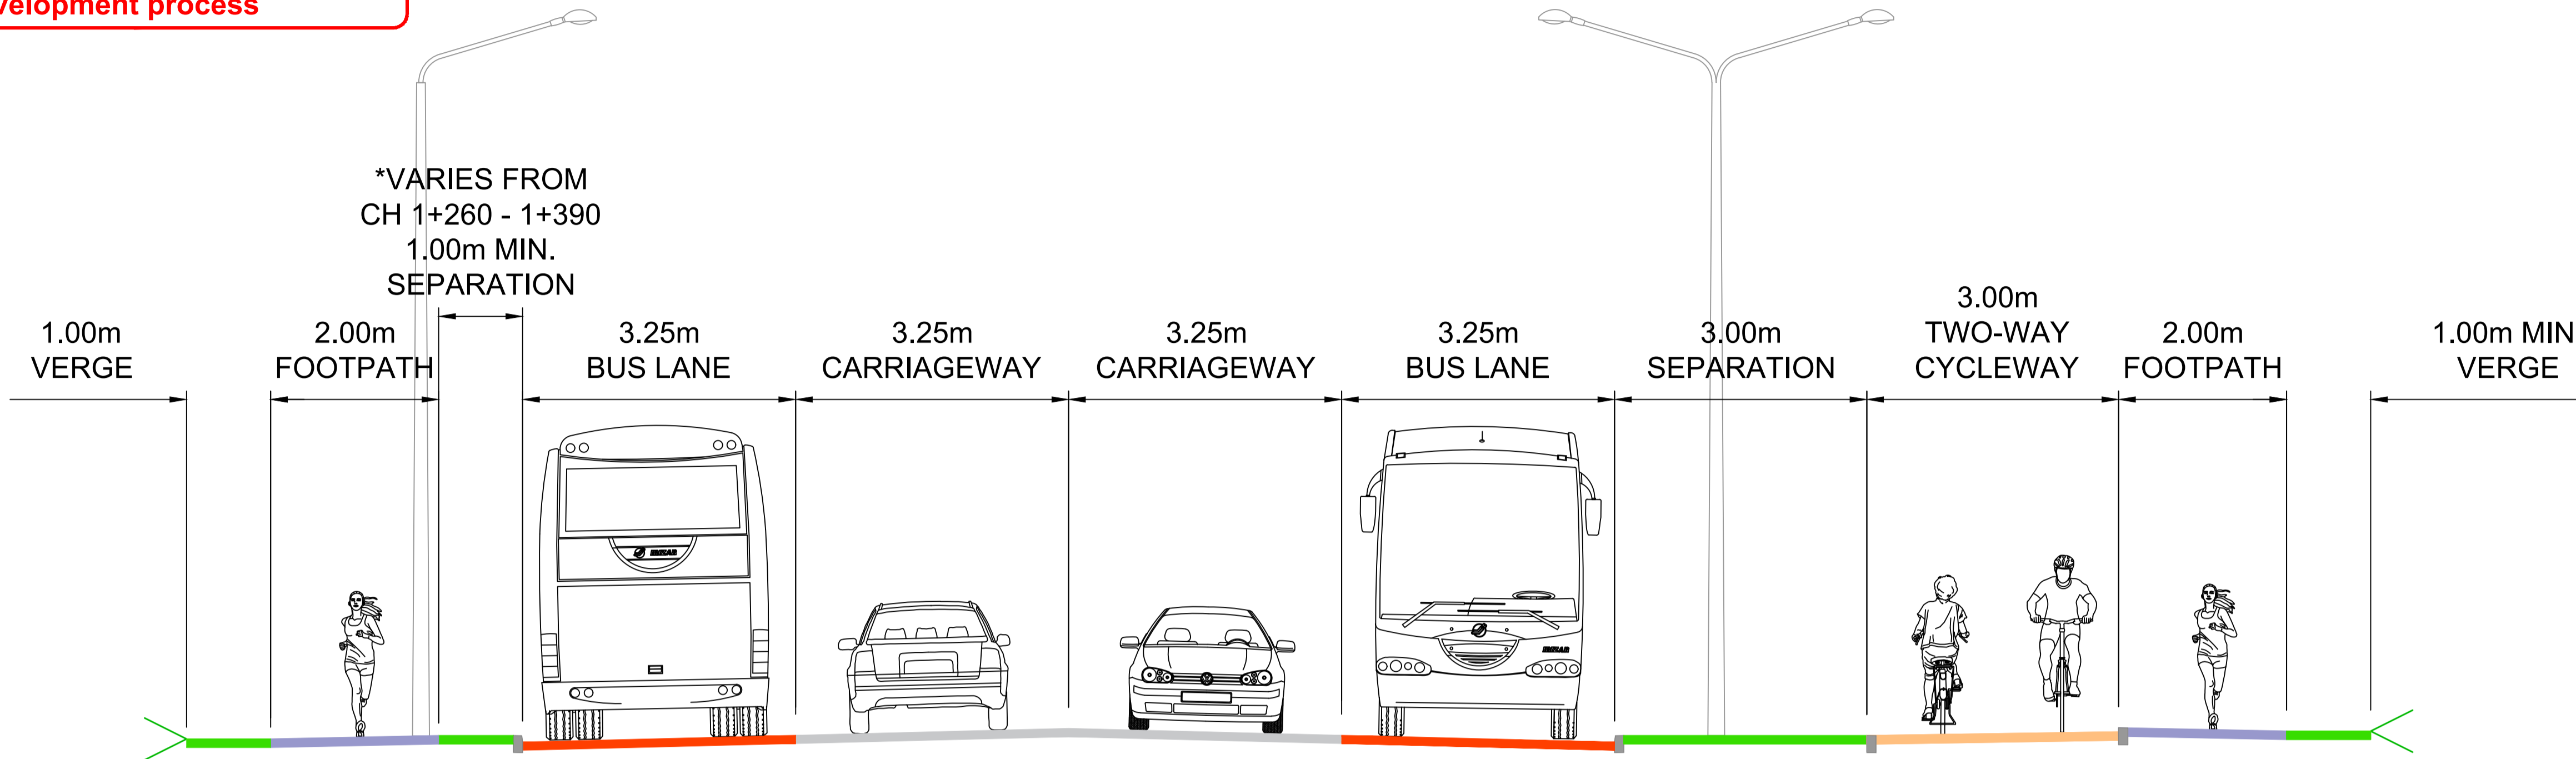


CROSS SECTION A

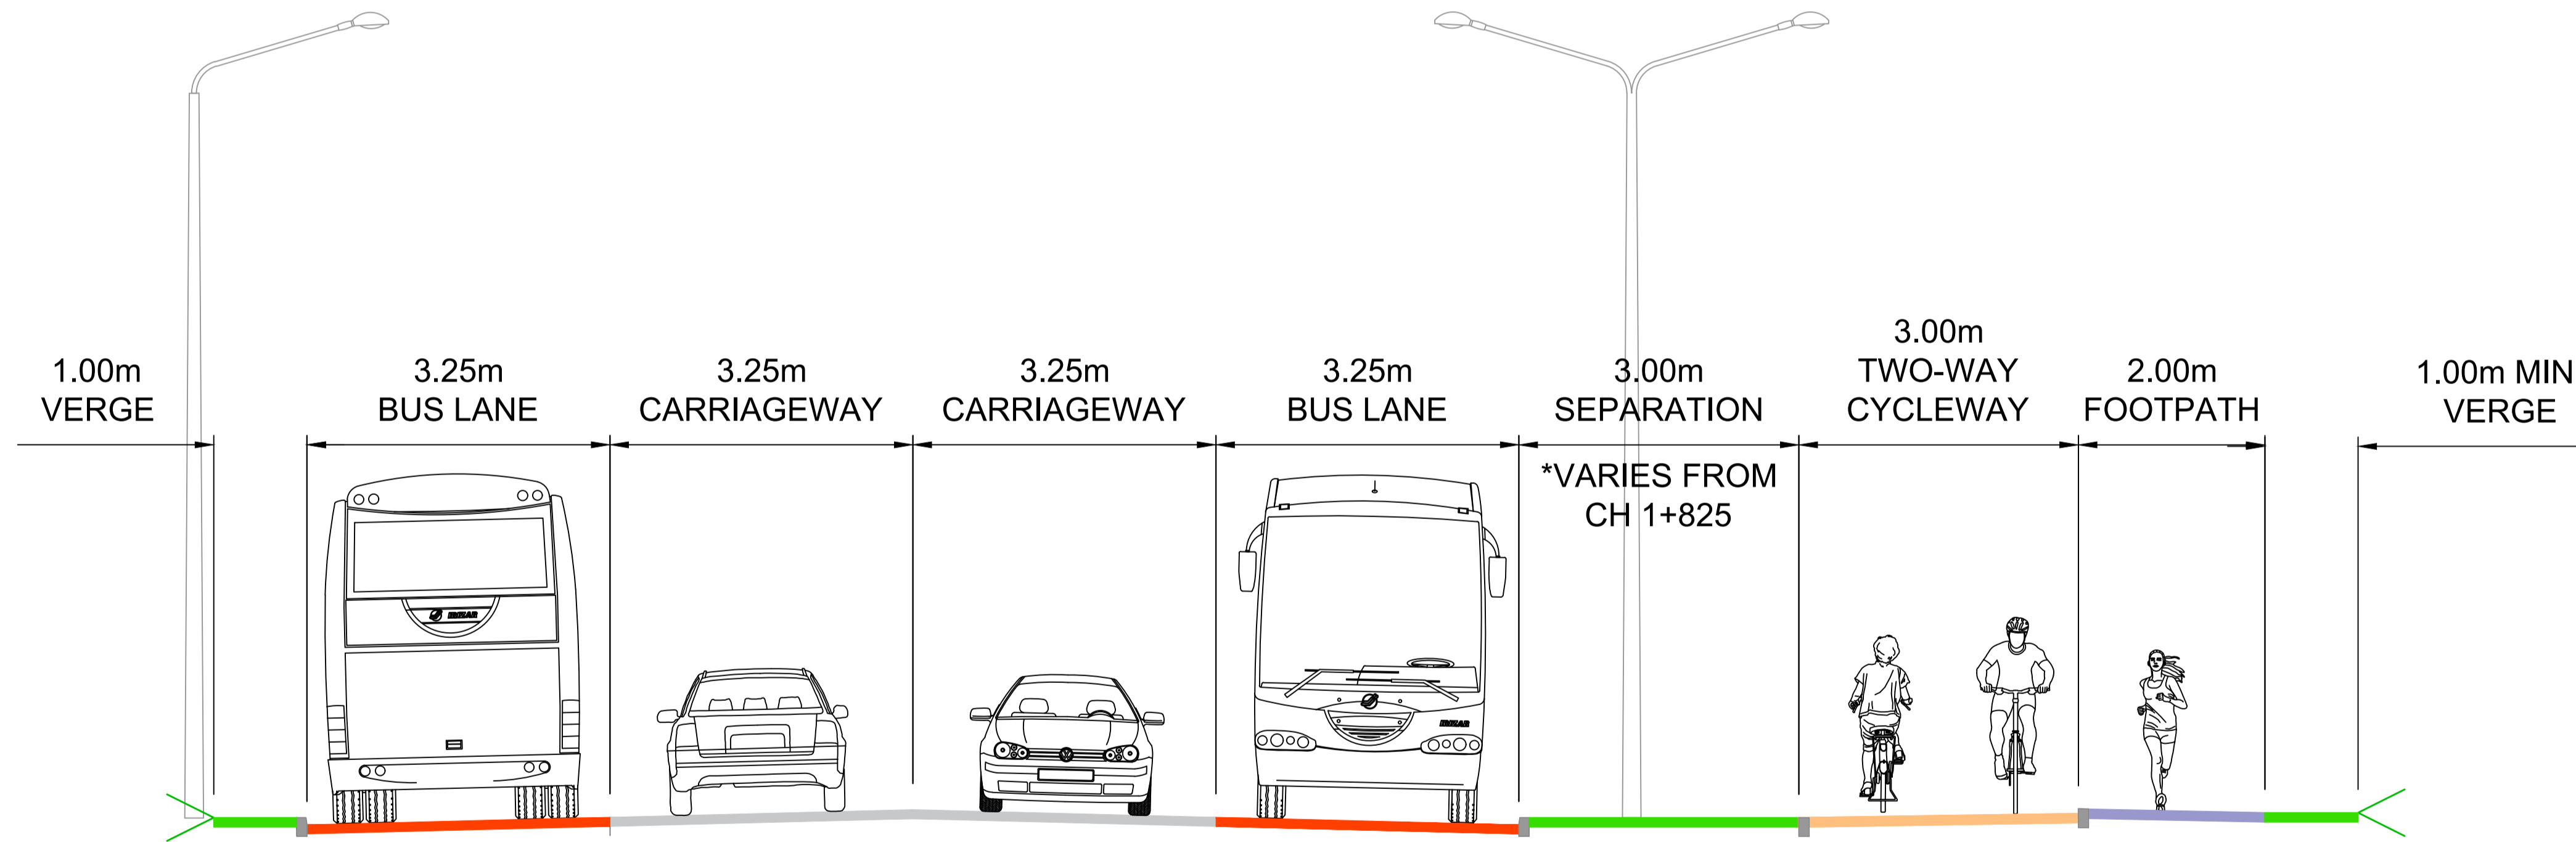

CROSS SECTION B

CROSS SECTION
Scale 1:50

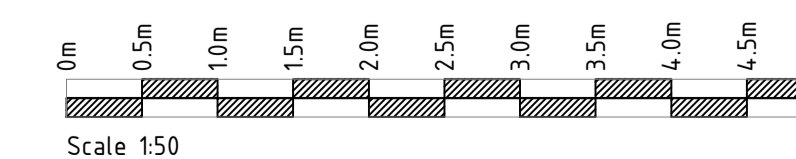

NOTES

1. This drawing is the property of Clandillon Civil Consulting. This drawing should not be relied on or used in circumstances other than those for which it was originally prepared and for which Clandillon Civil Consulting was commissioned.
2. No part of this document may be reproduced or transmitted in any form or stored in any retrieval system of any nature without the written permission of CCC as copyright holder except as agreed for use on the project for which the document was originally issued. Do not scale. Use figured dimensions only. If in doubt - Ask!

LEGEND

REV	DATE	DESCRIPTION	BY	CHK	APD
P00	09/03/2023	Preliminary Design	MV	RB	SC



**N19 SHANNON AIRPORT
ACCESS ROAD IMPROVEMENT SCHEME**

TYPICAL CROSS SECTIONS

DESIGNED	DRAWN	CHECKED/APPROVED
RB	MV	SC
DATE	SCALE	SHEET SIZE
09/03/2023	1:500	A1
DRAWING NUMBER	REVISION	
N19SAAR-FTC-XS-XX-DR-C-0101	100	